


1 Overstage Rigging - Interim Solution (This Contract)

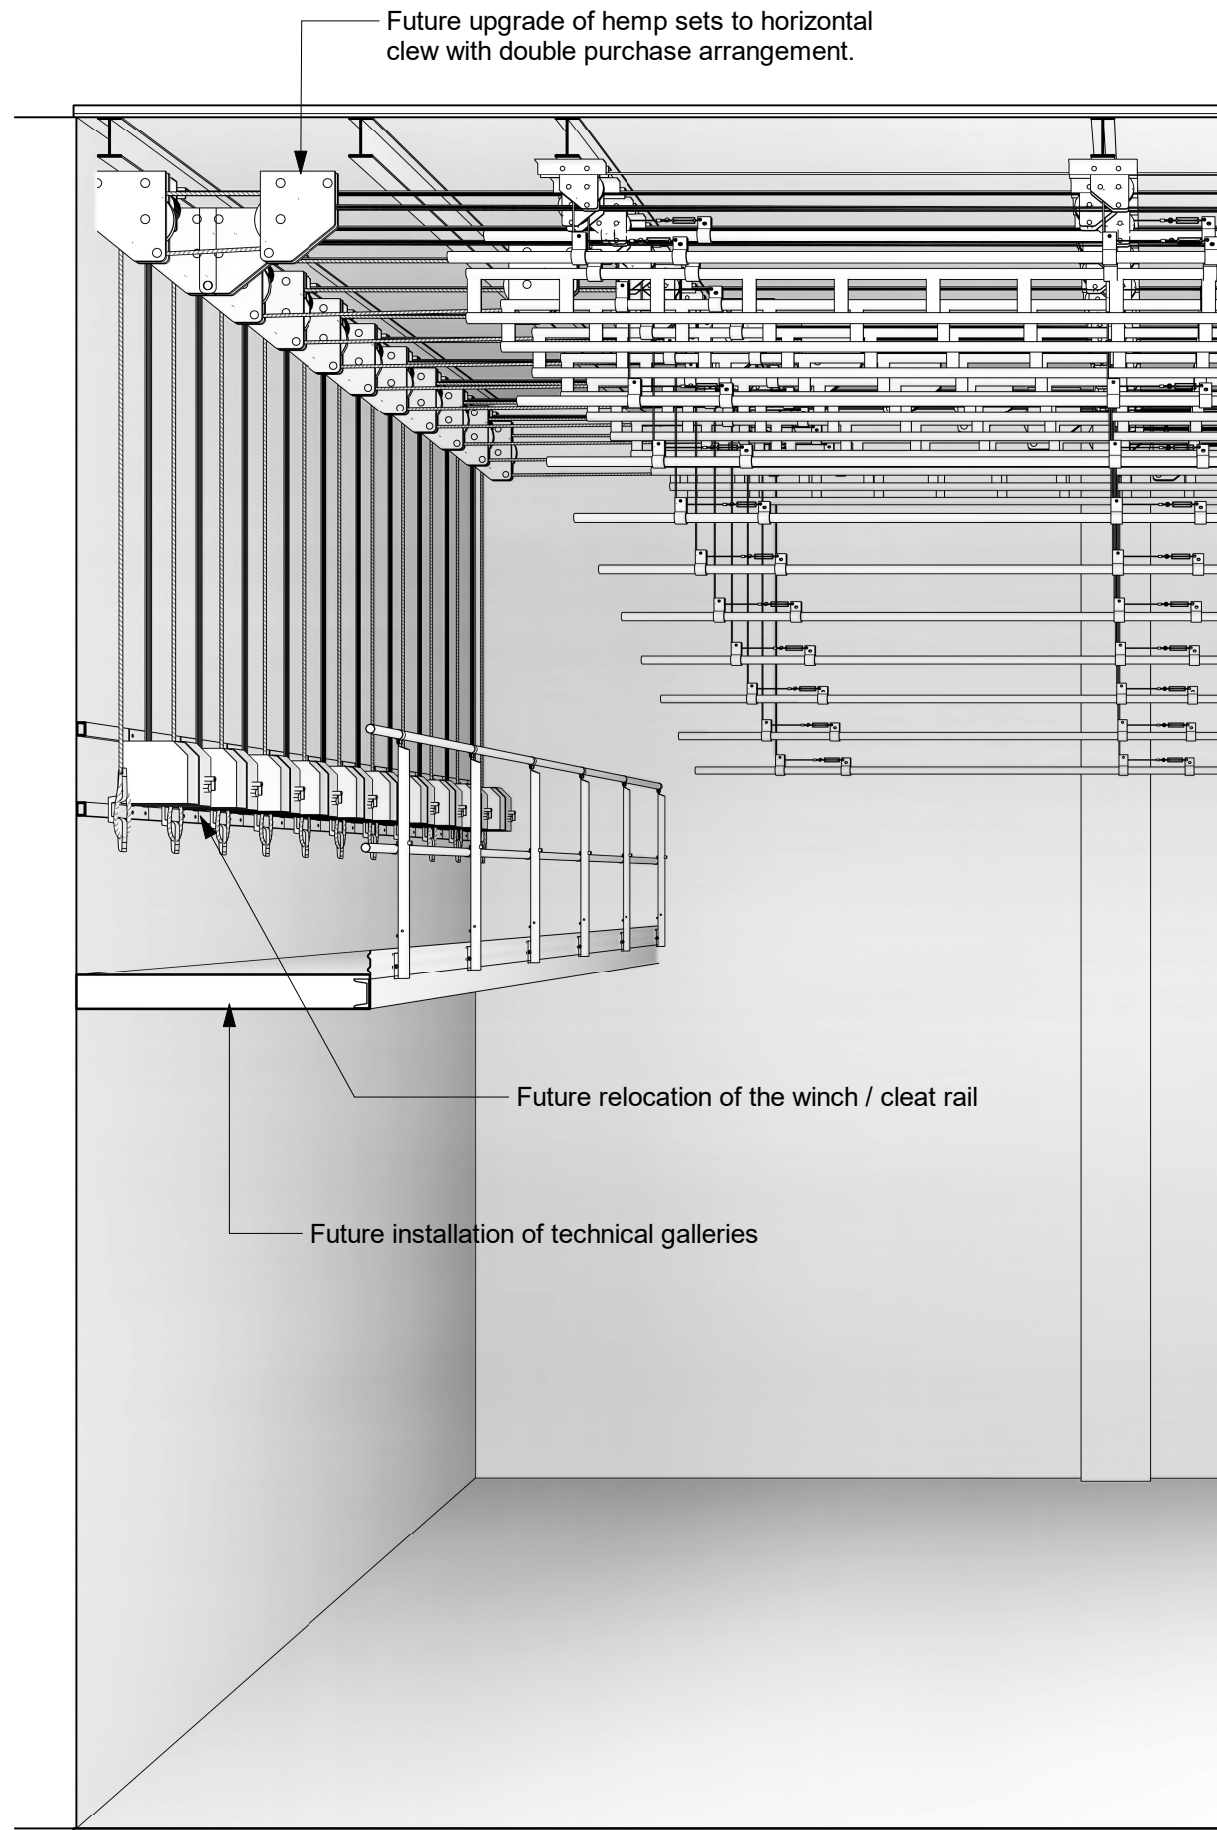

2 Overstage Rigging - Future Upgrade (Future Works)

NOTE:
 This sheet presents elements of the future scheme.
 There is a general intention that the interim solution shall consider this future scheme to ensure that the equipment installed as part of this contract can be re-used with minimal modifications. Key areas where this scheme shall be considered are set out in the Employers Requirements
Principally:
 - Travel of Bars
 - Increase in hemp set capacity

NOTE:
 All call-outs are in SEC scope unless otherwise stated
 SEC - Stage Engineering Contractor
 TEC - Theatre Equipment Contractor
 PSE - Project Structural Engineer
 MC - Main Contractor
 ARCH - Architect

This drawing is design intent only, the Specialist Contractor is responsible for the final system design and construction drawings.

THEATRE PLAN

31 Colonnade London WC1N 1JA
 Telephone +44 20 7841 0440 www.theatreplan.com

Petersfield Festival Hall

Stagehouse

Overstage Rigging - Future Upgrade works Indicative Design

Scale NTS @ A3	Drawn PSC	Checked DAL
-------------------	--------------	----------------

RIBA STAGE: 4

C1- Issue For Tender	PSC	2024-02-02
P1- Draft Issue For Tender	PSC	2023-12-01

PFH764-THP-XX-ZZ-DR-OT-015502